


Northern Aprons Map

Effective 16 October 2024

Key	
	Aerodrome Reference Point (ARP)
	Aircraft Stand - Primary Bay
	Aircraft Stand - Secondary Bay
	Aircraft Stand - Layover / Remote Bay
	Airside Boundary
	Airside Road
	Airside Road - Taxiway Crossing
	Airside Road - Taxiway Crossing
	Gate 39
	Apron
	CNS Restricted Area
	Future Taxiway
	Future Taxiway
	High Intensity Approach Lights (HIAL CAT II/III)
	Intermediate Holding Position (IHP)
	Precision Approach Path Indicator (PAPI)
	Runway 09/27
	Runway End Safety Area (RESA)
	Runway Holding Position (RHP)
	Runway Strip (150m Wide) - White Gable Markers
	Runway Strip (300m Wide) - Orange Markers
	Taxiway
	Taxiway

Notes

- For Airfield site information refer Airfield Map.
- Drawing produced by Airfield Operations - Airfield Design. Contact airfieldsupport@melair.com.au
- Drawing not to scale.

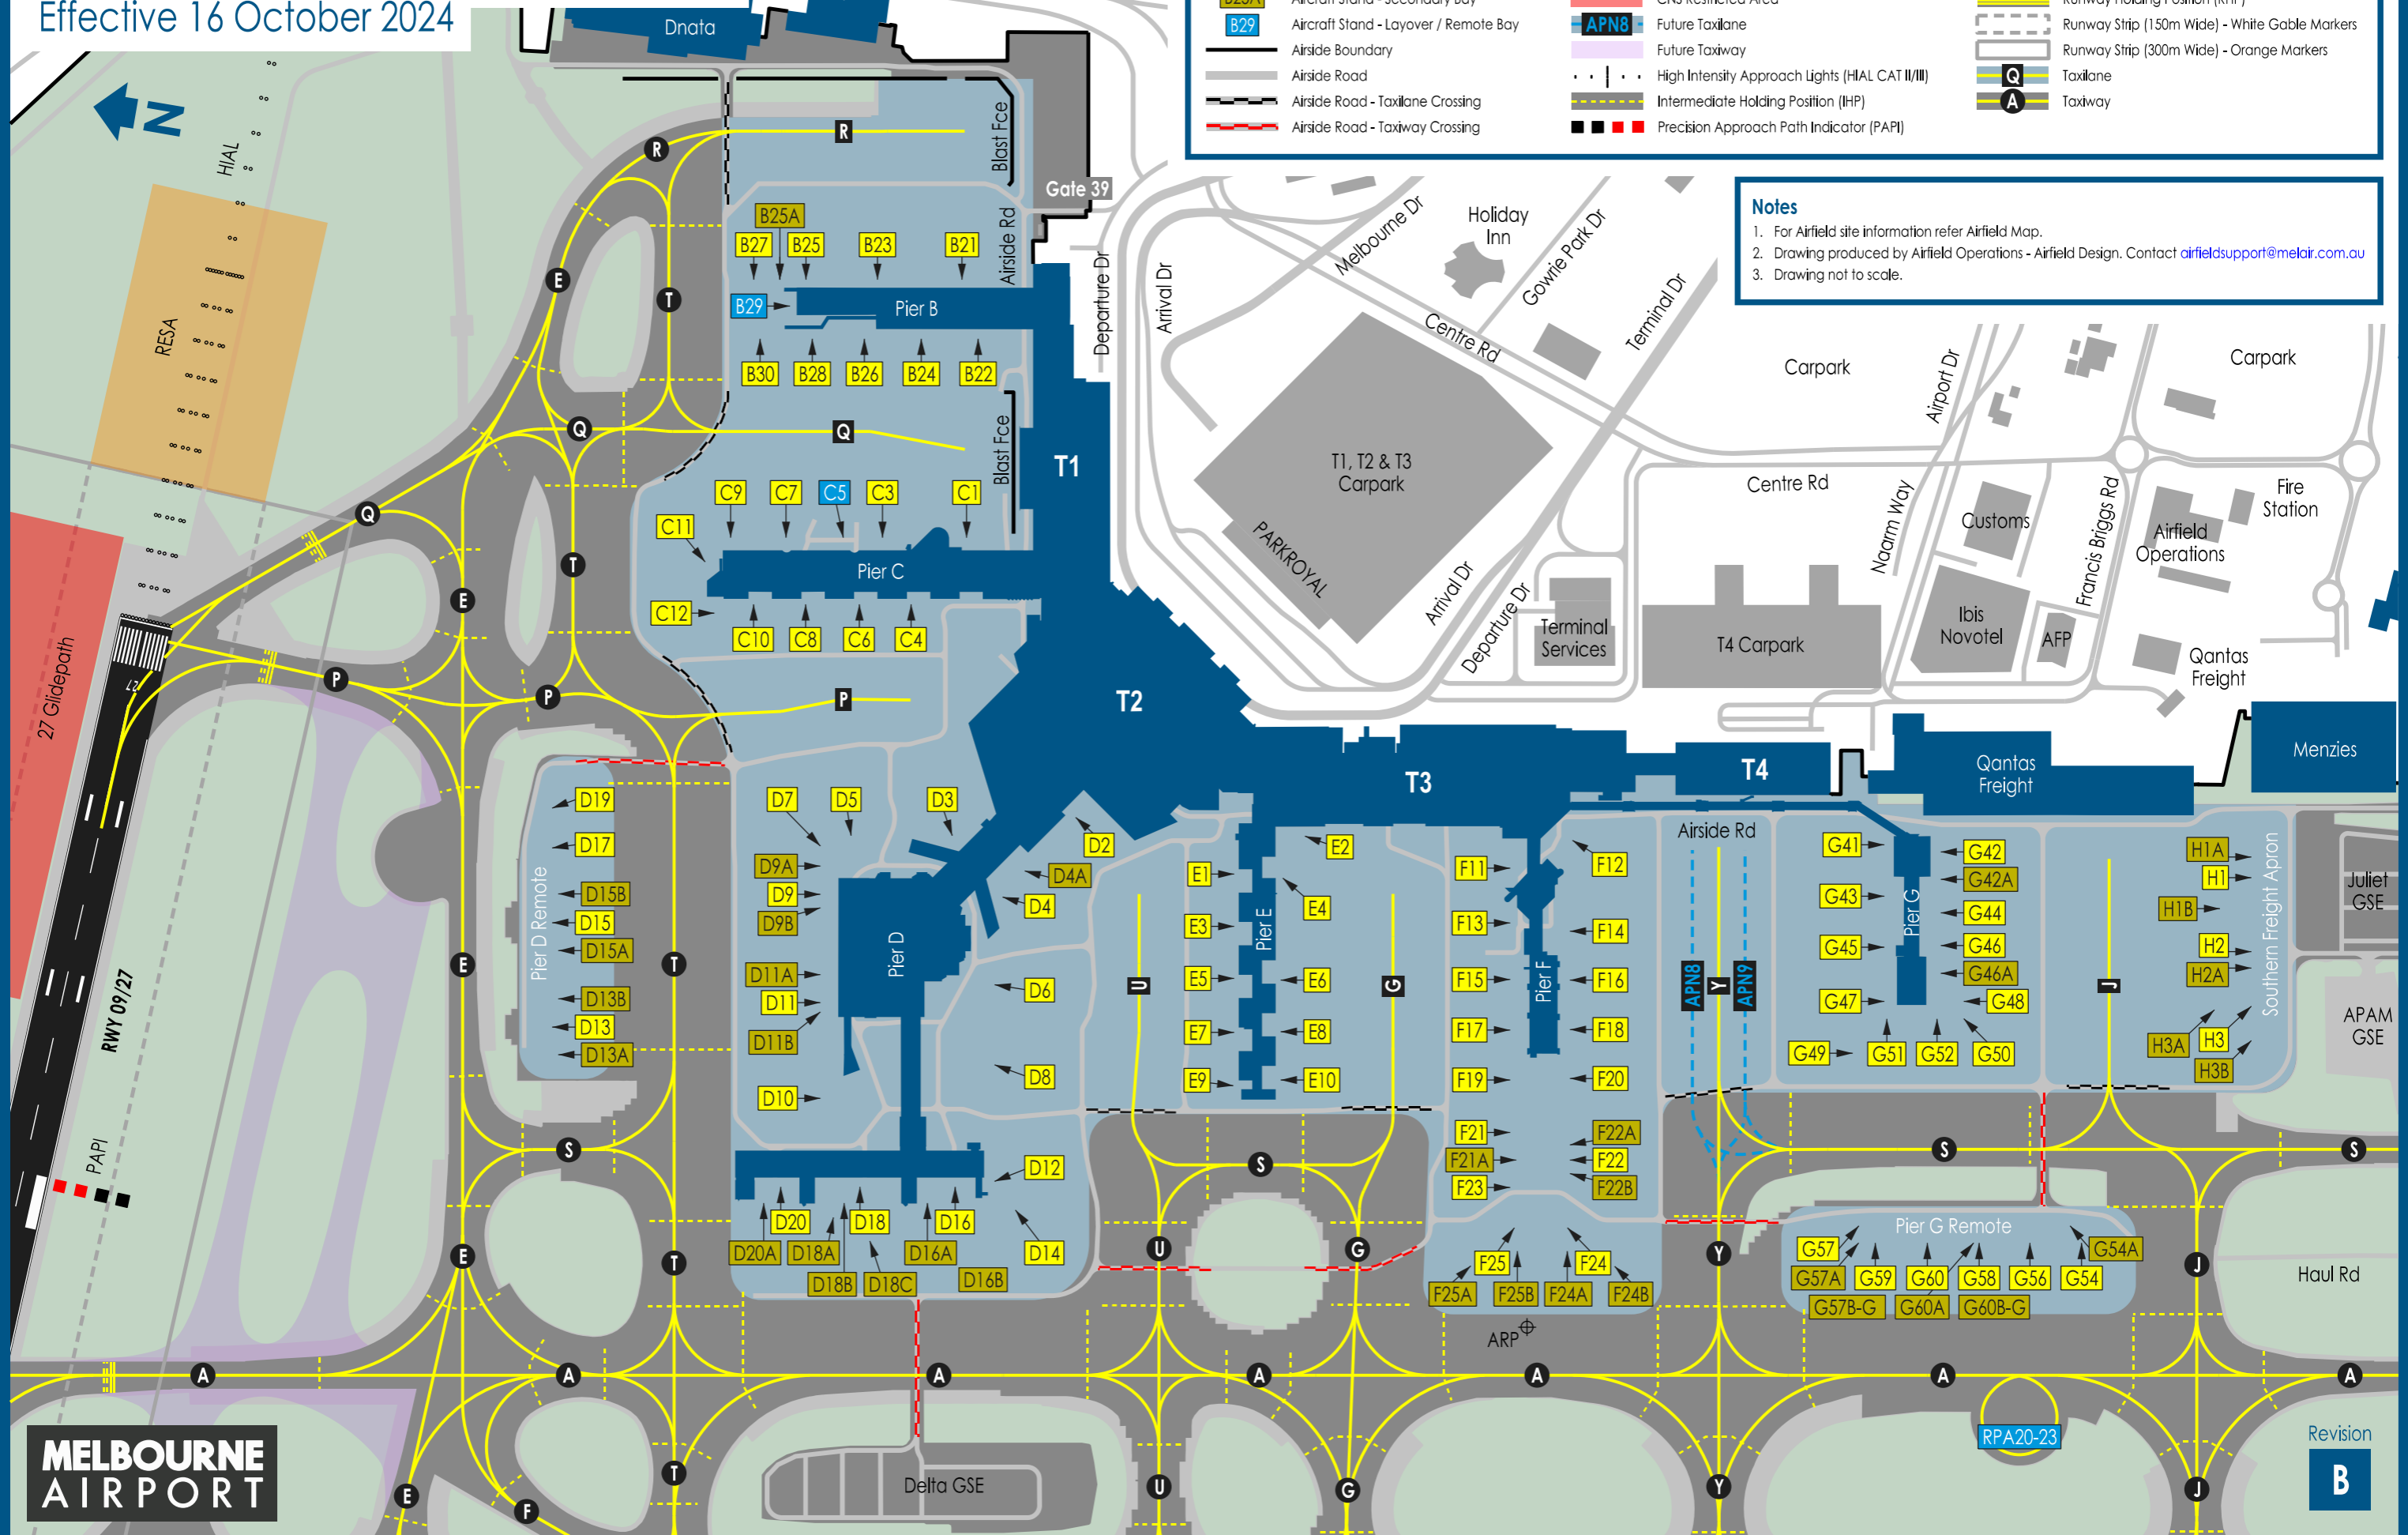

MELBOURNE AIRPORT

Revision **B**

DISCLAIMER: THIS INFORMATION IS SUPPLIED BY AUSTRALIA PACIFIC AIRPORTS (MELBOURNE) PTY LTD - APAM AND IS REPRODUCED HERE FOR INFORMATION ONLY. THIS DOCUMENT IS UNCONTROLLED WHEN PRINTED.